


NOTES:
 REFER TO DESIGN FEATURE FACT SHEET FOR COMPREHENSIVE LIST OF CONSIDERATIONS.
 (XX.X) REFERS TO A SPECIFIC CORRESPONDING NOTE IN THE FACT SHEET.
 REFER TO FIGURE 7 LEGEND SHEET FOR DETAILED LIST OF DRAWING FEATURES.

No.	Issue	Drawn	Approved	Date

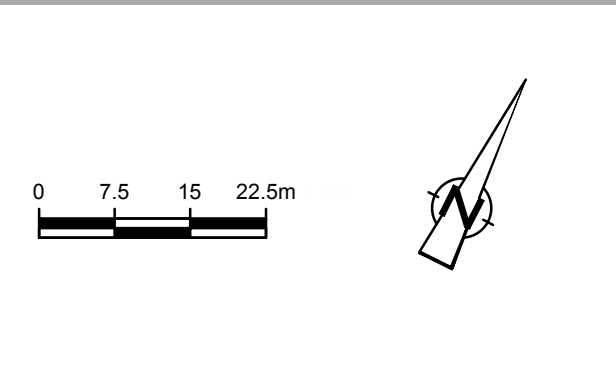

Bar is 20mm on original size drawing
 0 20mm

Reuse of Documents
 This document and the ideas and designs incorporated herein, as an instrument of professional service, is the property of GHD and shall not be reused in whole or in part for any other project without GHD's written authorization.
 © 2015 GHD



GHD
 651 Colby Drive
 Waterloo Ontario N2V 1C2 Canada
 T 519 884 0510 F 519 884 0525 W www.ghd.com

Drawn	Designer
Drafting Check	Design Check
Project Manager	Date FEBRUARY 2017
This document shall not be used for construction unless signed and sealed for construction.	
Scale 1:750	

Client	LAKE SIMCOE REGION CONSERVATION AUTHORITY
Project	COMMERCIAL PROPERTY EXAMPLE #2 PARKING LOT DESIGN GUIDELINES
Title	
Project No.	11115623-01
Original Size	ANSI D
Sheet No.	Sheet 1 of 1